


Ground Floor Plan

1:100

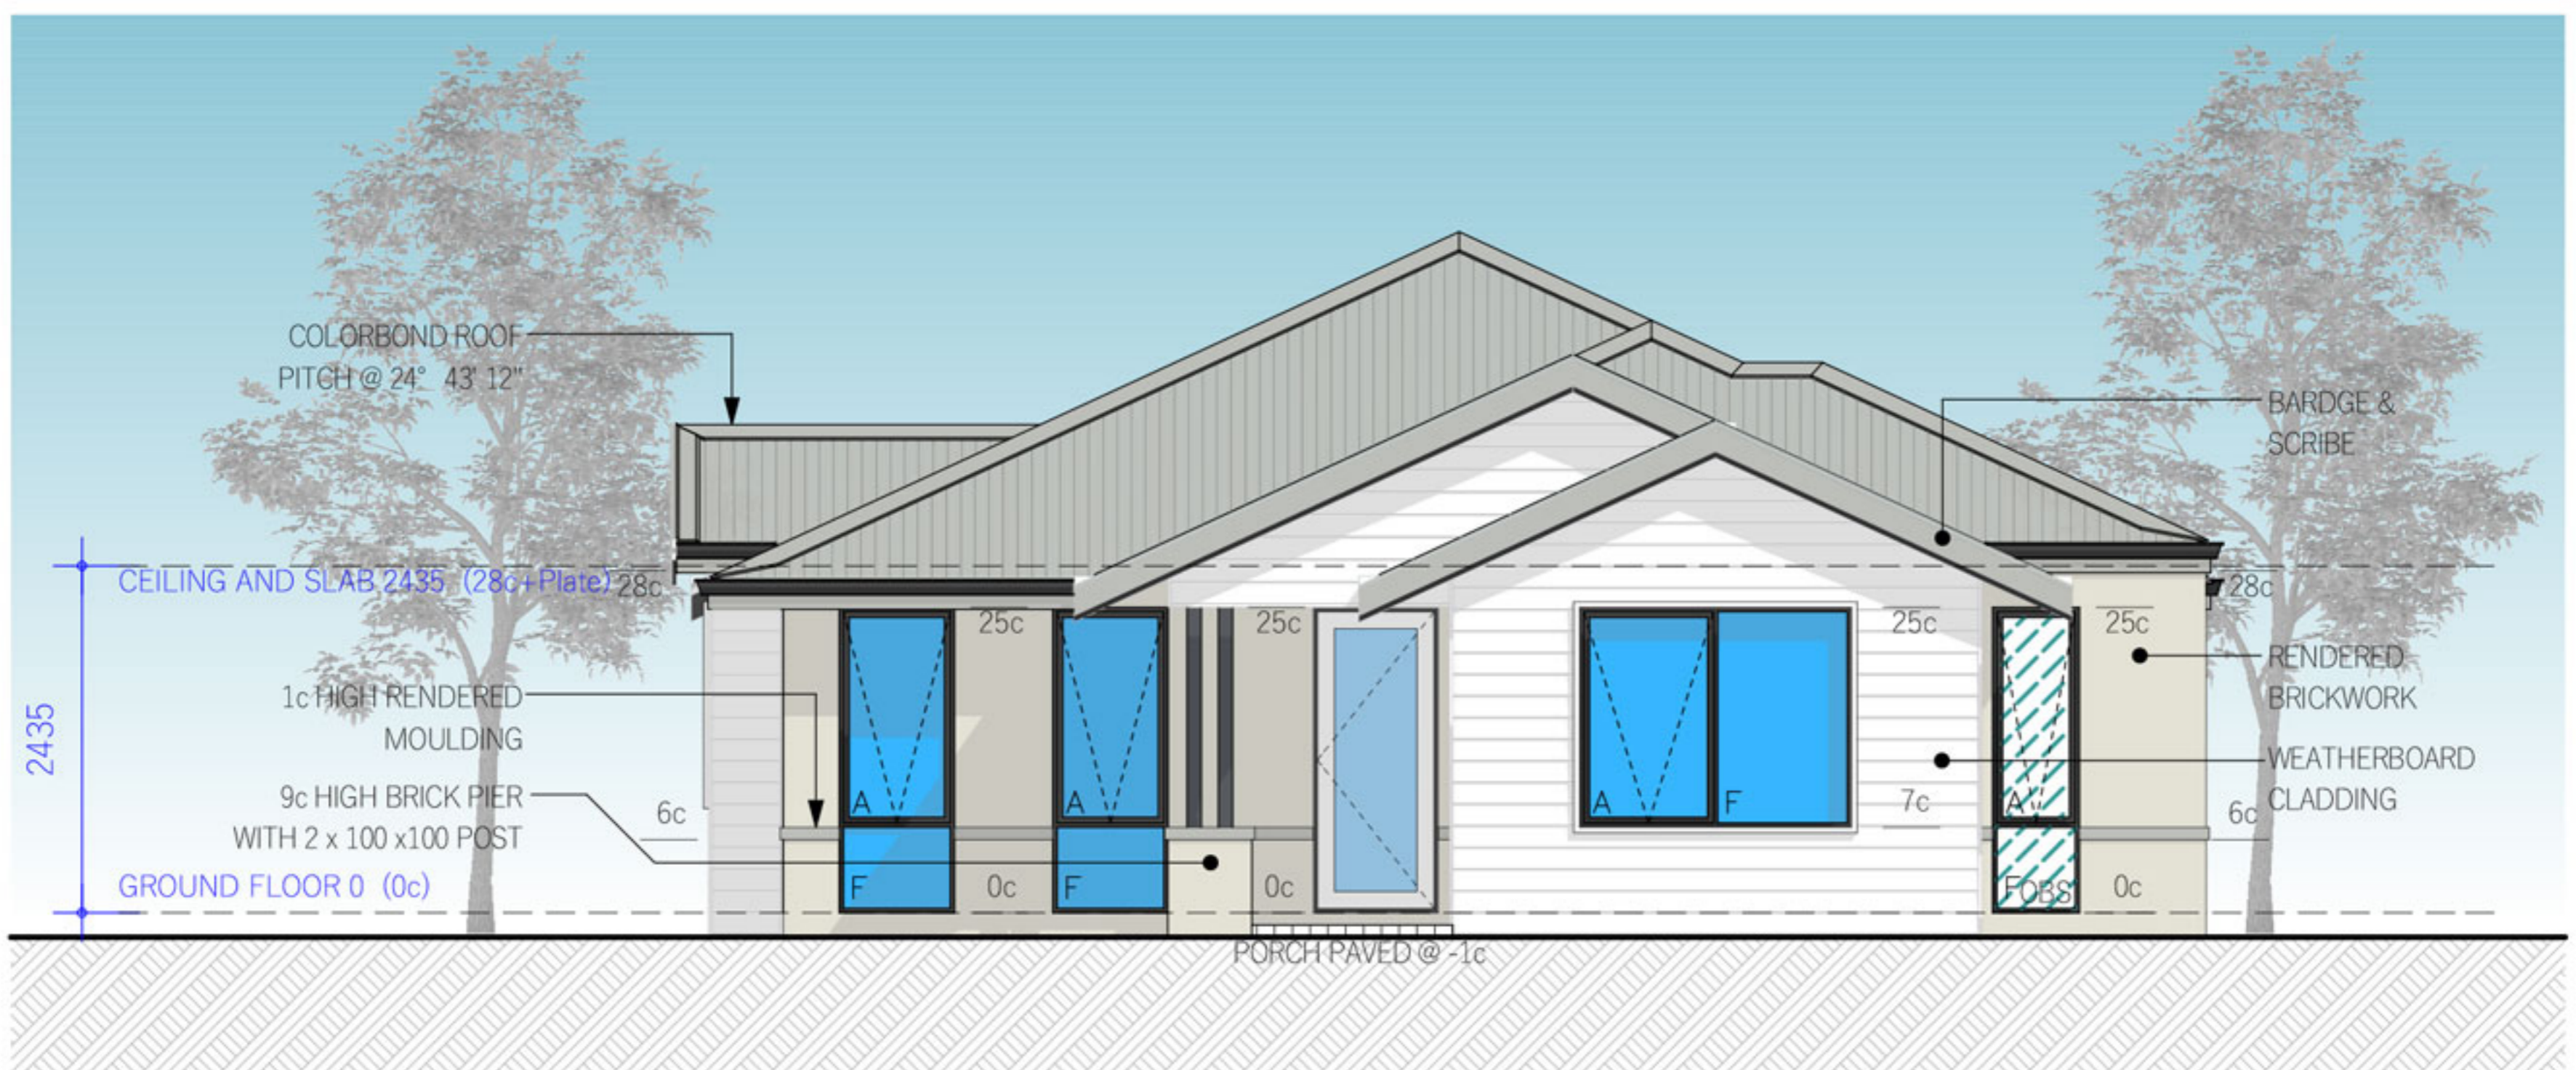

FRONT ELEVATION

1:100